


Revisions	Date	By

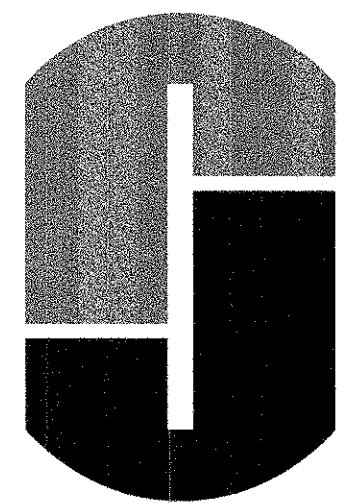

JONNATTI
 ARCHITECTURE
 INCORPORATED
 21021 US Highway 19 N
 Clearwater, Florida 33765
 (727) 725-ARCH
 (727) 725-2603 fx

www.jarch.com
 info@jarch.com

© Jonnatti Architecture
 Incorporated 2007


Mark A. Jonnatti, AIA
 FL AR 0010778
 FL AA 0003371

**HOA-LAN
 PLAZA**
 450 34TH STREET N
 ST. PETERSBURG
 FLORIDA 33713


**FIRST FLOOR
 PLAN**

Drawn	FAS
Check	MAJ
Date	AUG 10, 2007
Scale	AS NOTED
Job No	HOA-LAN

Sheet:
P2

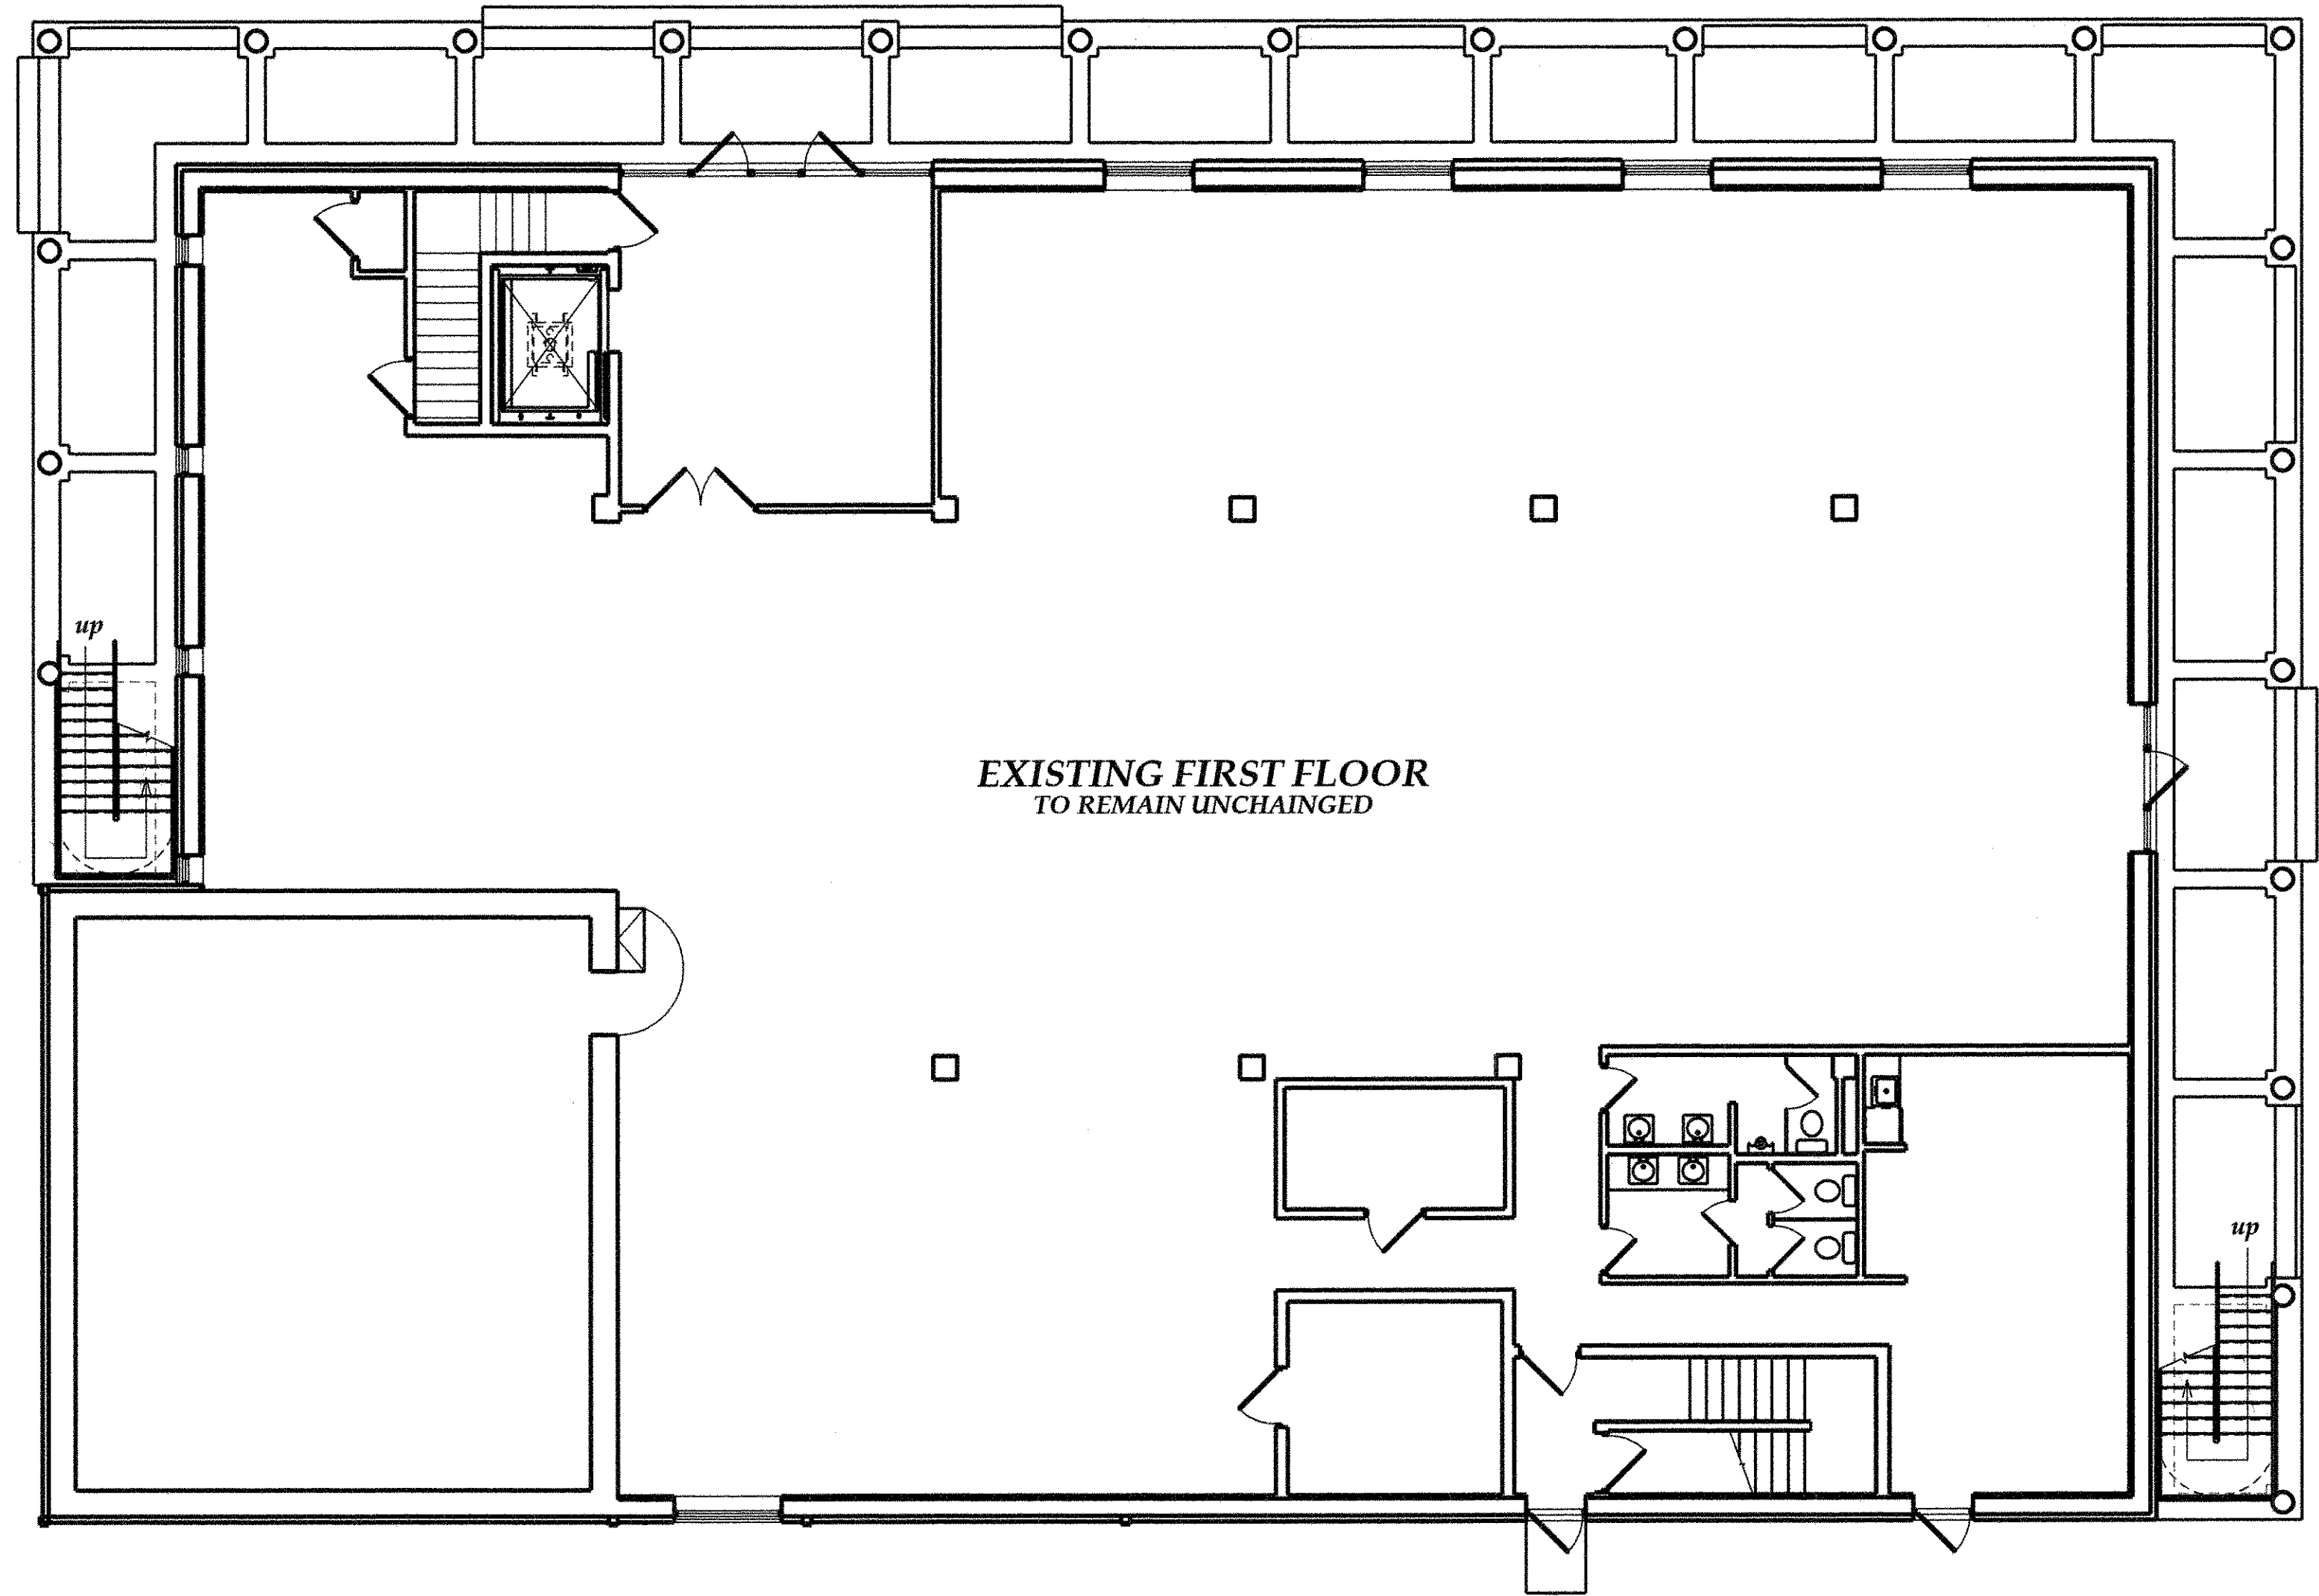

EXISTING FIRST FLOOR
 TO REMAIN UNCHANGED

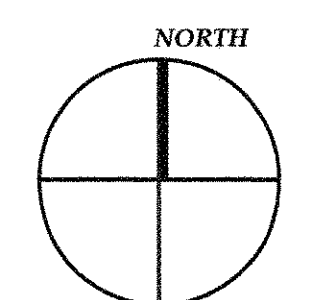

First Floor Plan

SCALE 1/8" = 1'-0"

*This plan is tentative and subject to change as directed
 by the Sponsors or by Regulatory Agency requirements*