


**FRONT ELEVATION (SOUTH)**  
SCALE: 1/4" = 1'-0"

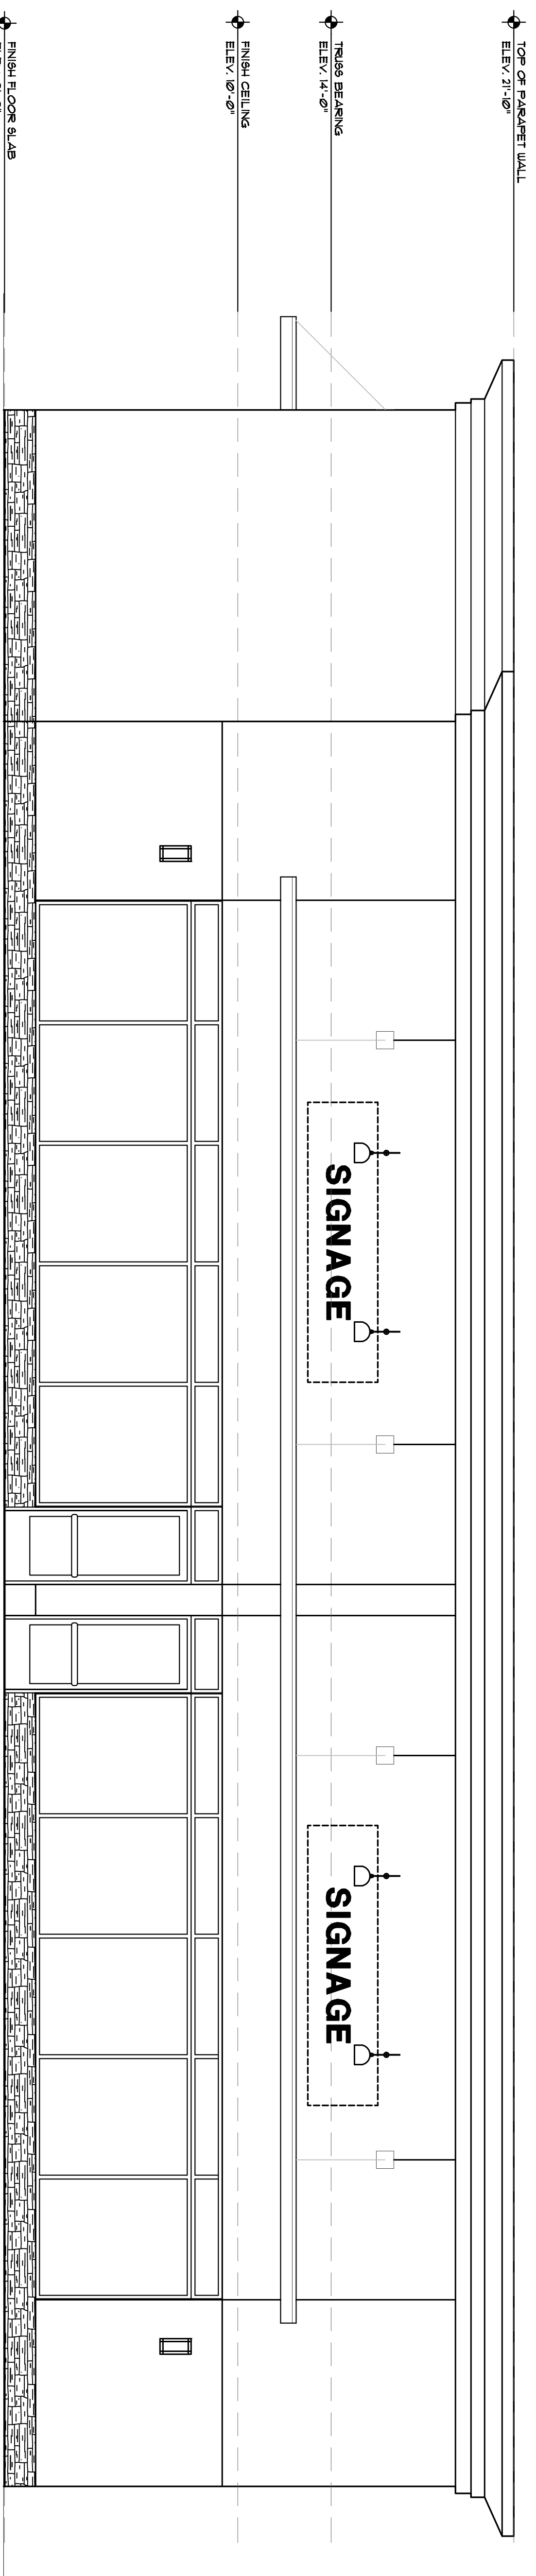

**STREET-REAR ELEVATION (NORTH)**  
SCALE: 1/4" = 1'-0"

**a2.1**

MICHAEL ARBACIO  
LIC. NO. AR0007133

**Elevations**

Project No.  
2007-123C  
Date:  
May 08, 2008


File Name: RetailCenter-a21.dwg  
Revisions:

**4th & 93rd RETAIL CENTER**

New Construction

St. Petersburg,

Florida

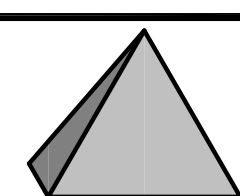

**rchitectonics Studio**

Lic. # AA-0003347  
218 5th Ave. N St. Petersburg, FL. 33701  
(p) 727-323-5676 (c) 727-656-1034 (f) 727-323-5826  
email: jjacki@tampabay.rr.com http://architectonicsstudio.com